



Site Plan 1:500  
 © Crown Copyright 2007. All rights reserved. Licence number: 100020449




Site Location Plan 1:1250  
 © Crown Copyright 2007. All rights reserved. Licence number: 100020449

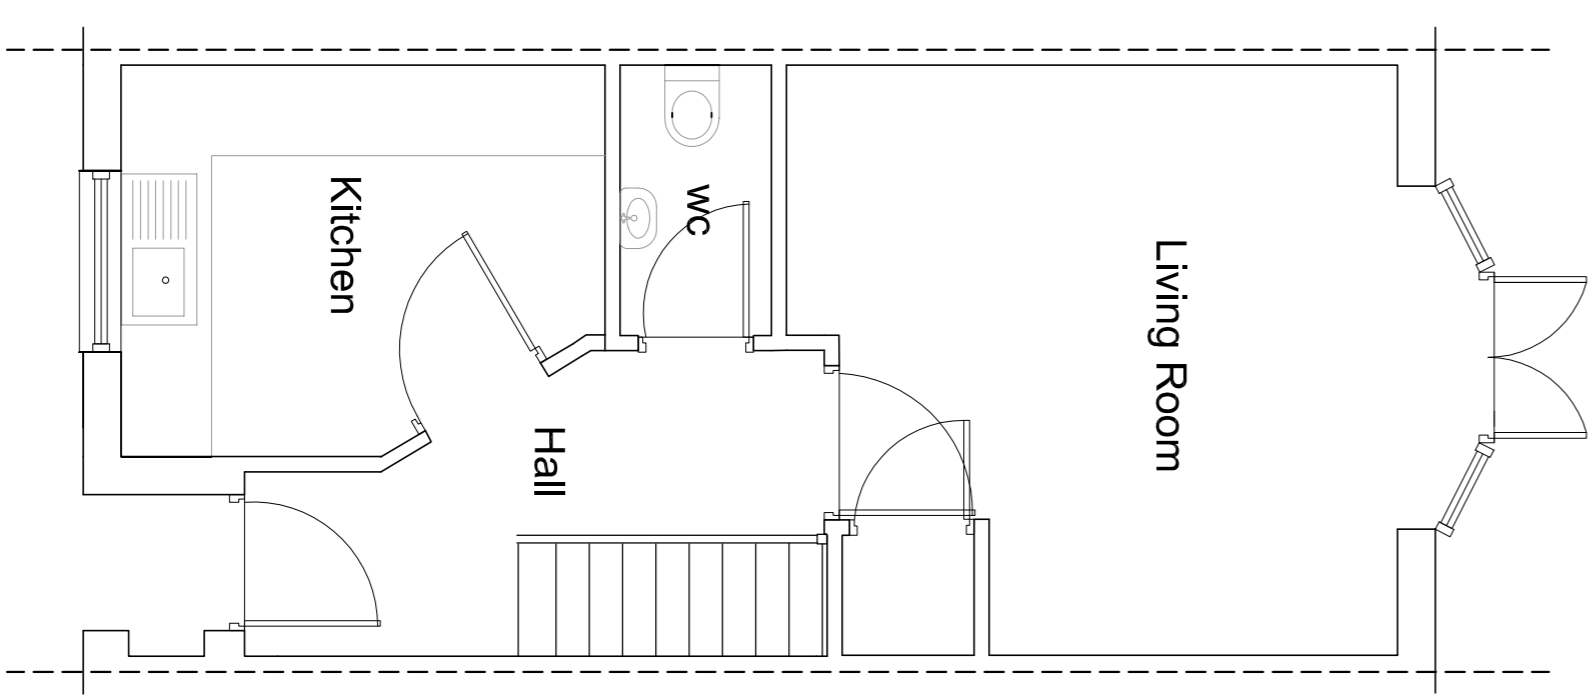


Existing Ground Floor Plan

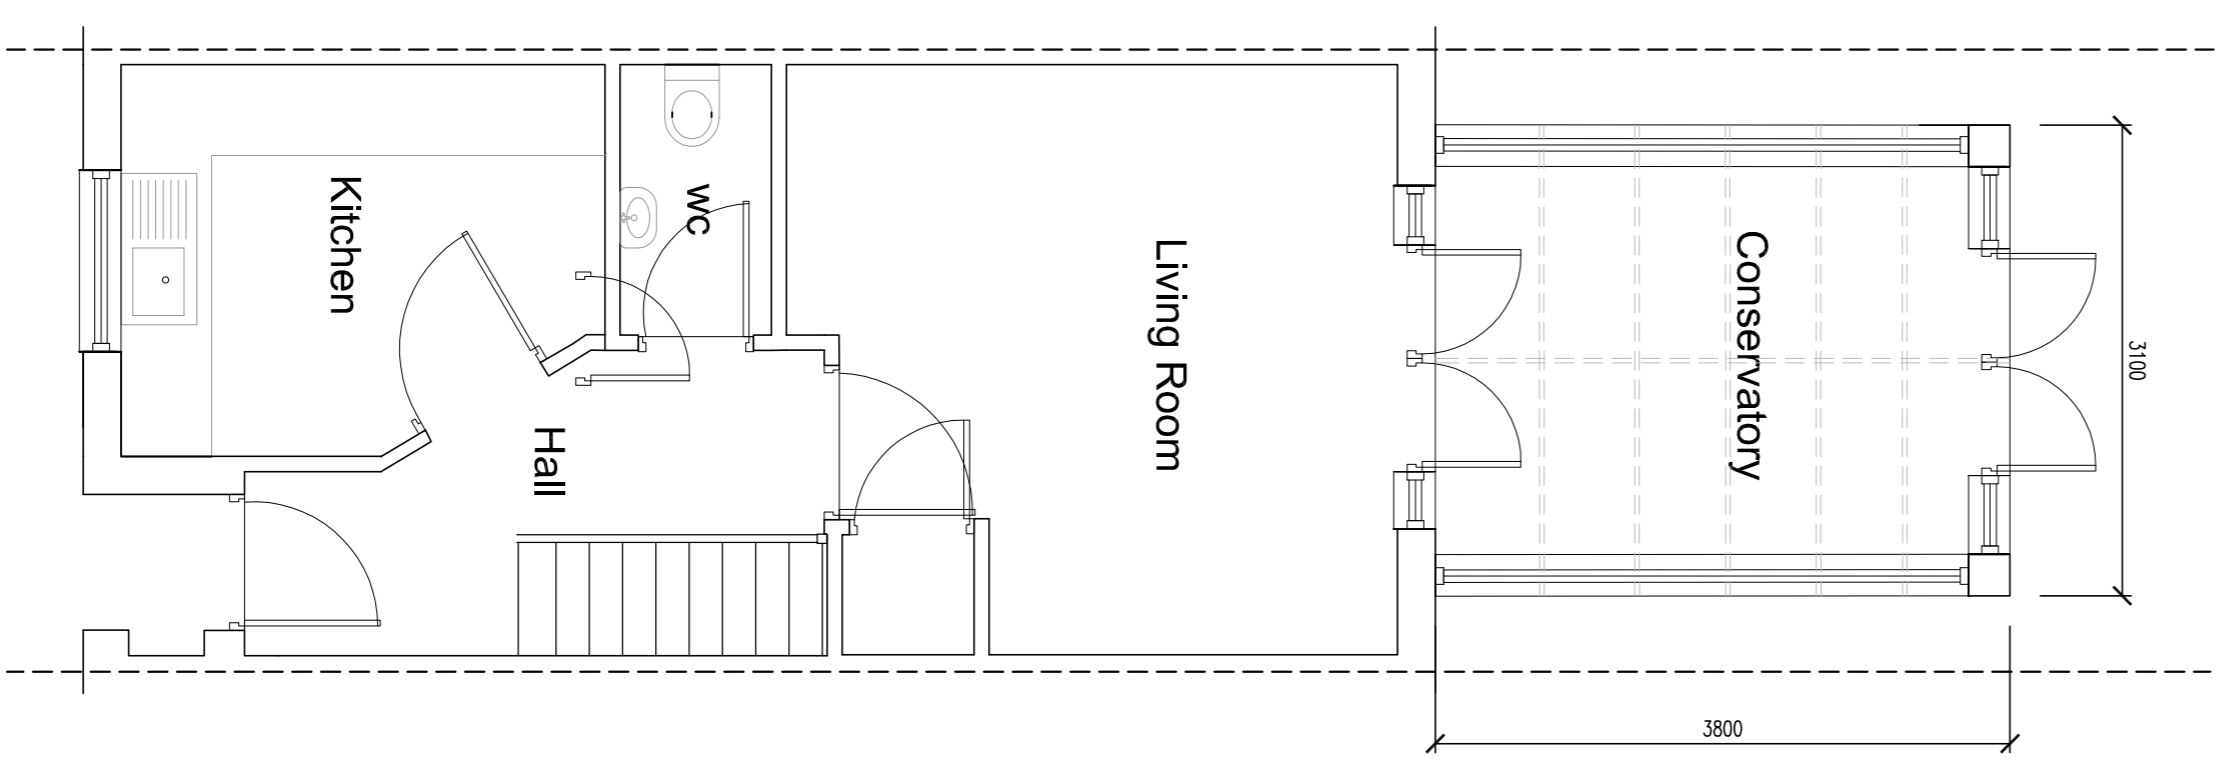


Proposed Ground Floor Plan

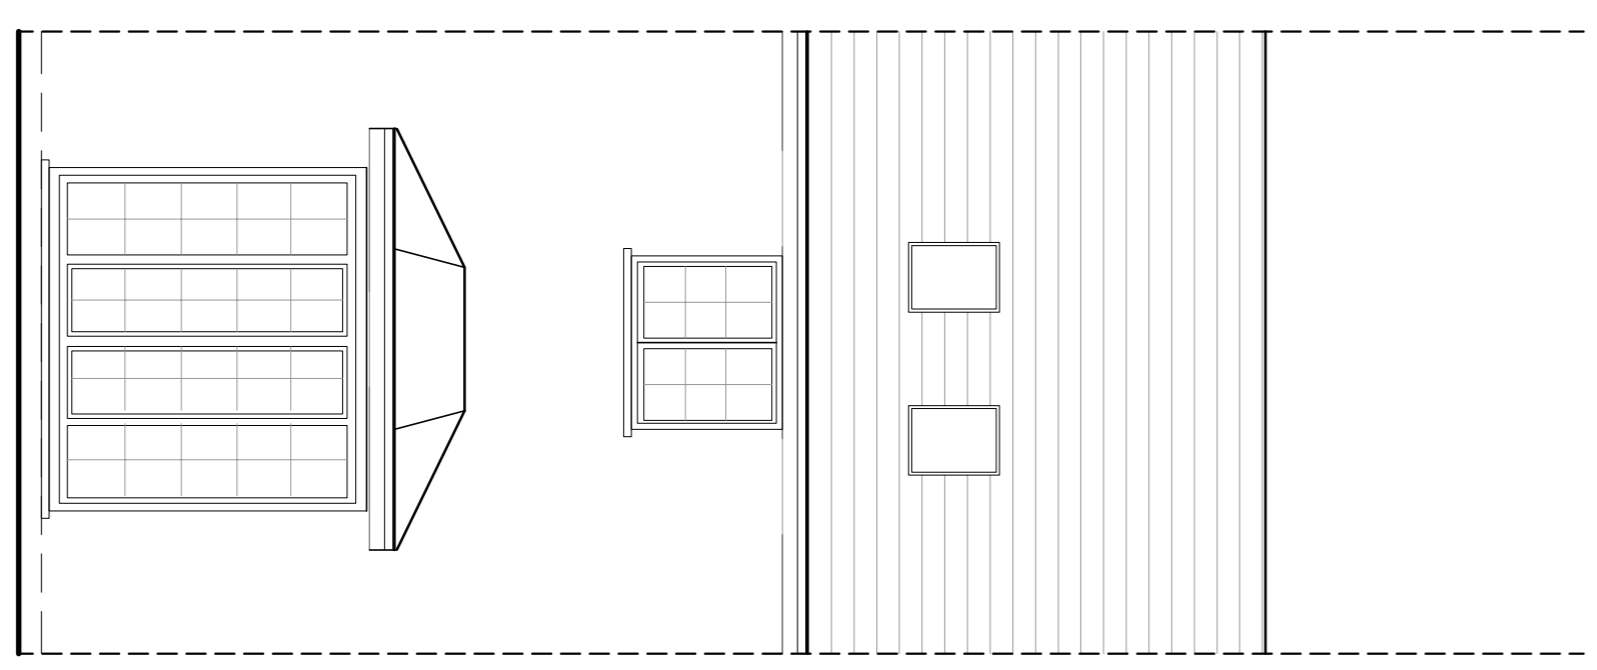

Existing Rear Elevation

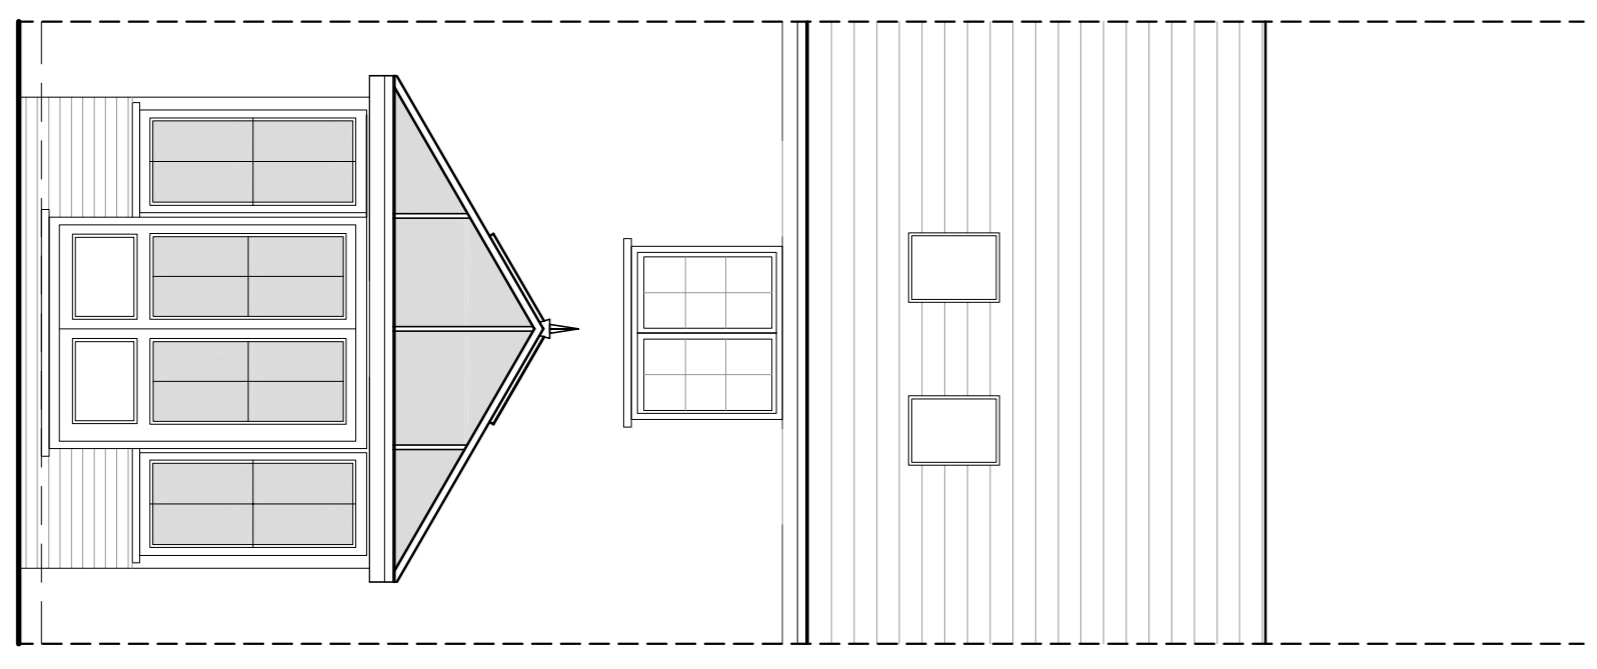

Proposed Rear Elevation

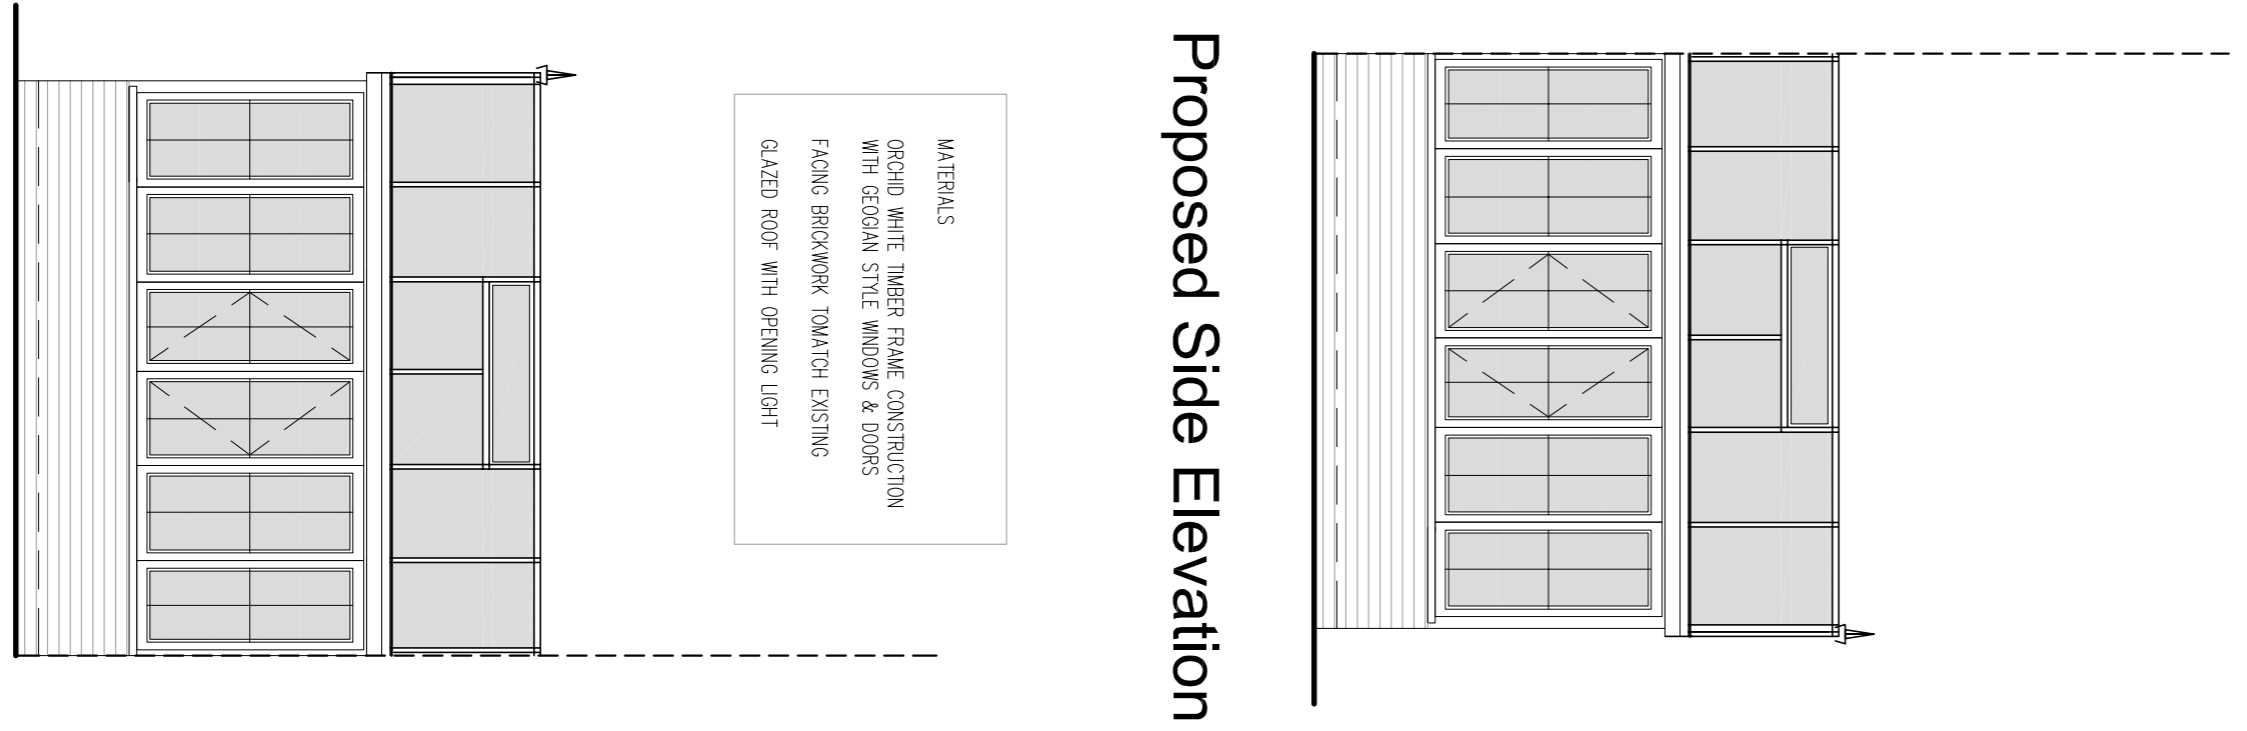

Proposed Side Elevation

MATERIALS  
 ORCHARD WHITE TIMBER FRAME CONSTRUCTION  
 WITH OSCARON STYLE WINDOWS & DOORS  
 FACING BRICKWORK TO MATCH EXISTING  
 GLAZED ROOF WITH GREENING LIGHT

Proposed Side Elevation

Before works begin  
 Contractors must verify all dimensions on site before commencing works on site. Any discrepancies must be reported to Easyplan before works are undertaken or materials are ordered.



Units for Materials, Innovation Centre,  
 Walsley Technology Park,  
 Gallows Hill, Waverick, CV34 6JW  
 Telephone 01926 623117

project  
 Example Conservatory

drawing	Proposed Floor Plans & Elevations
scale	1:50 / 1:100
date	drawn
job no	